



FIRST FLOOR PLAN

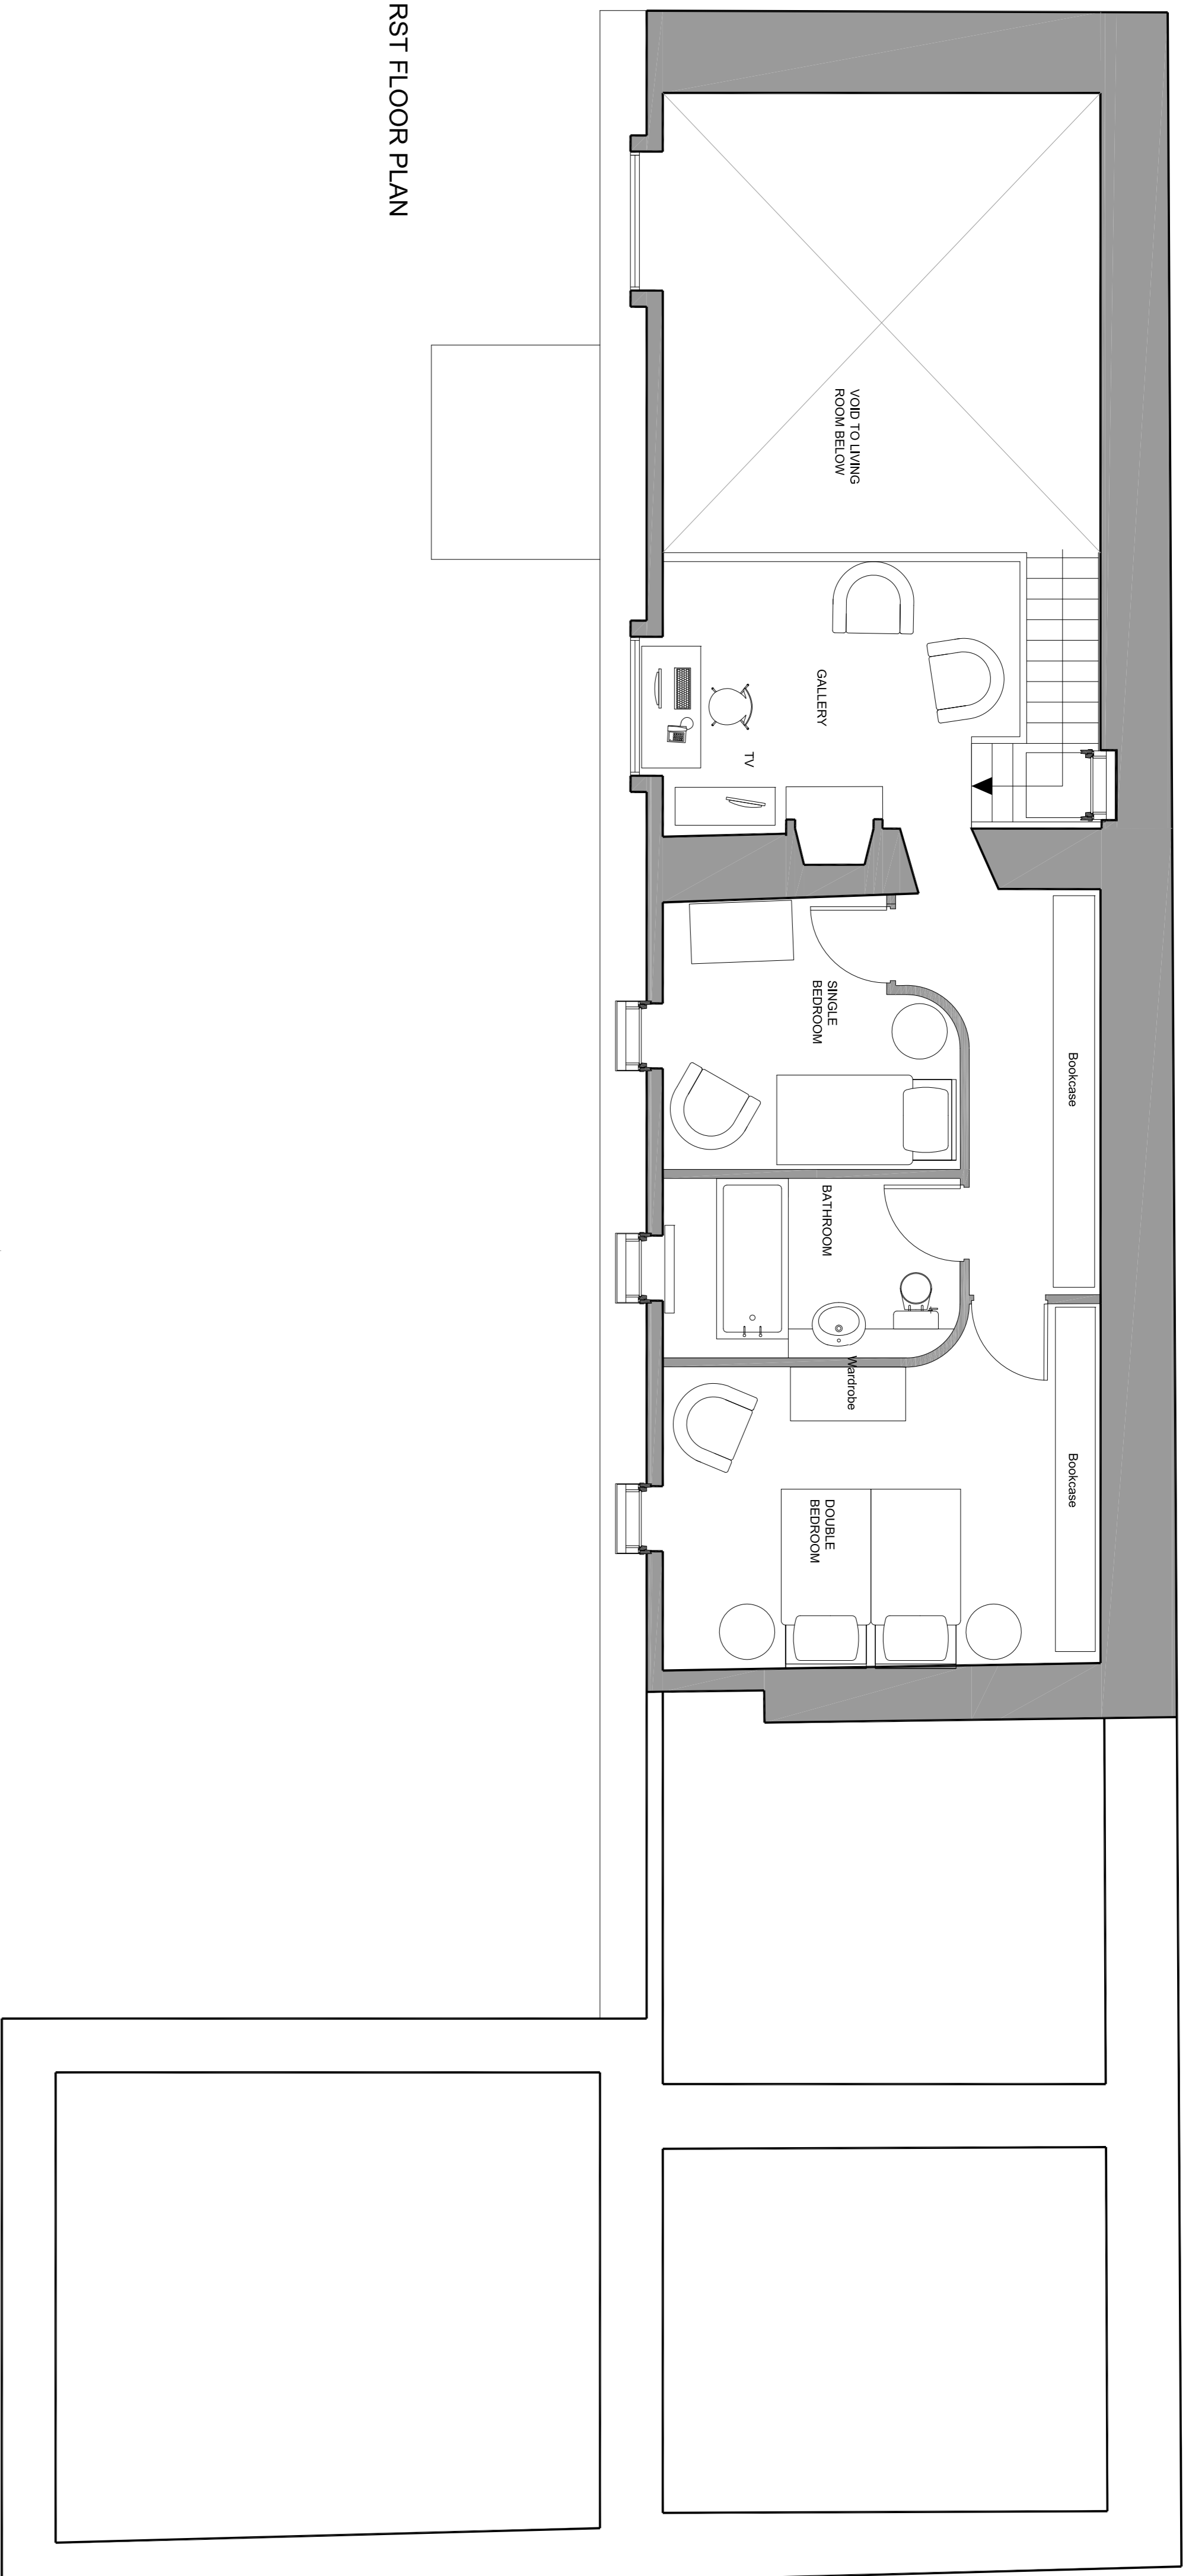

GROUND FLOOR PLAN

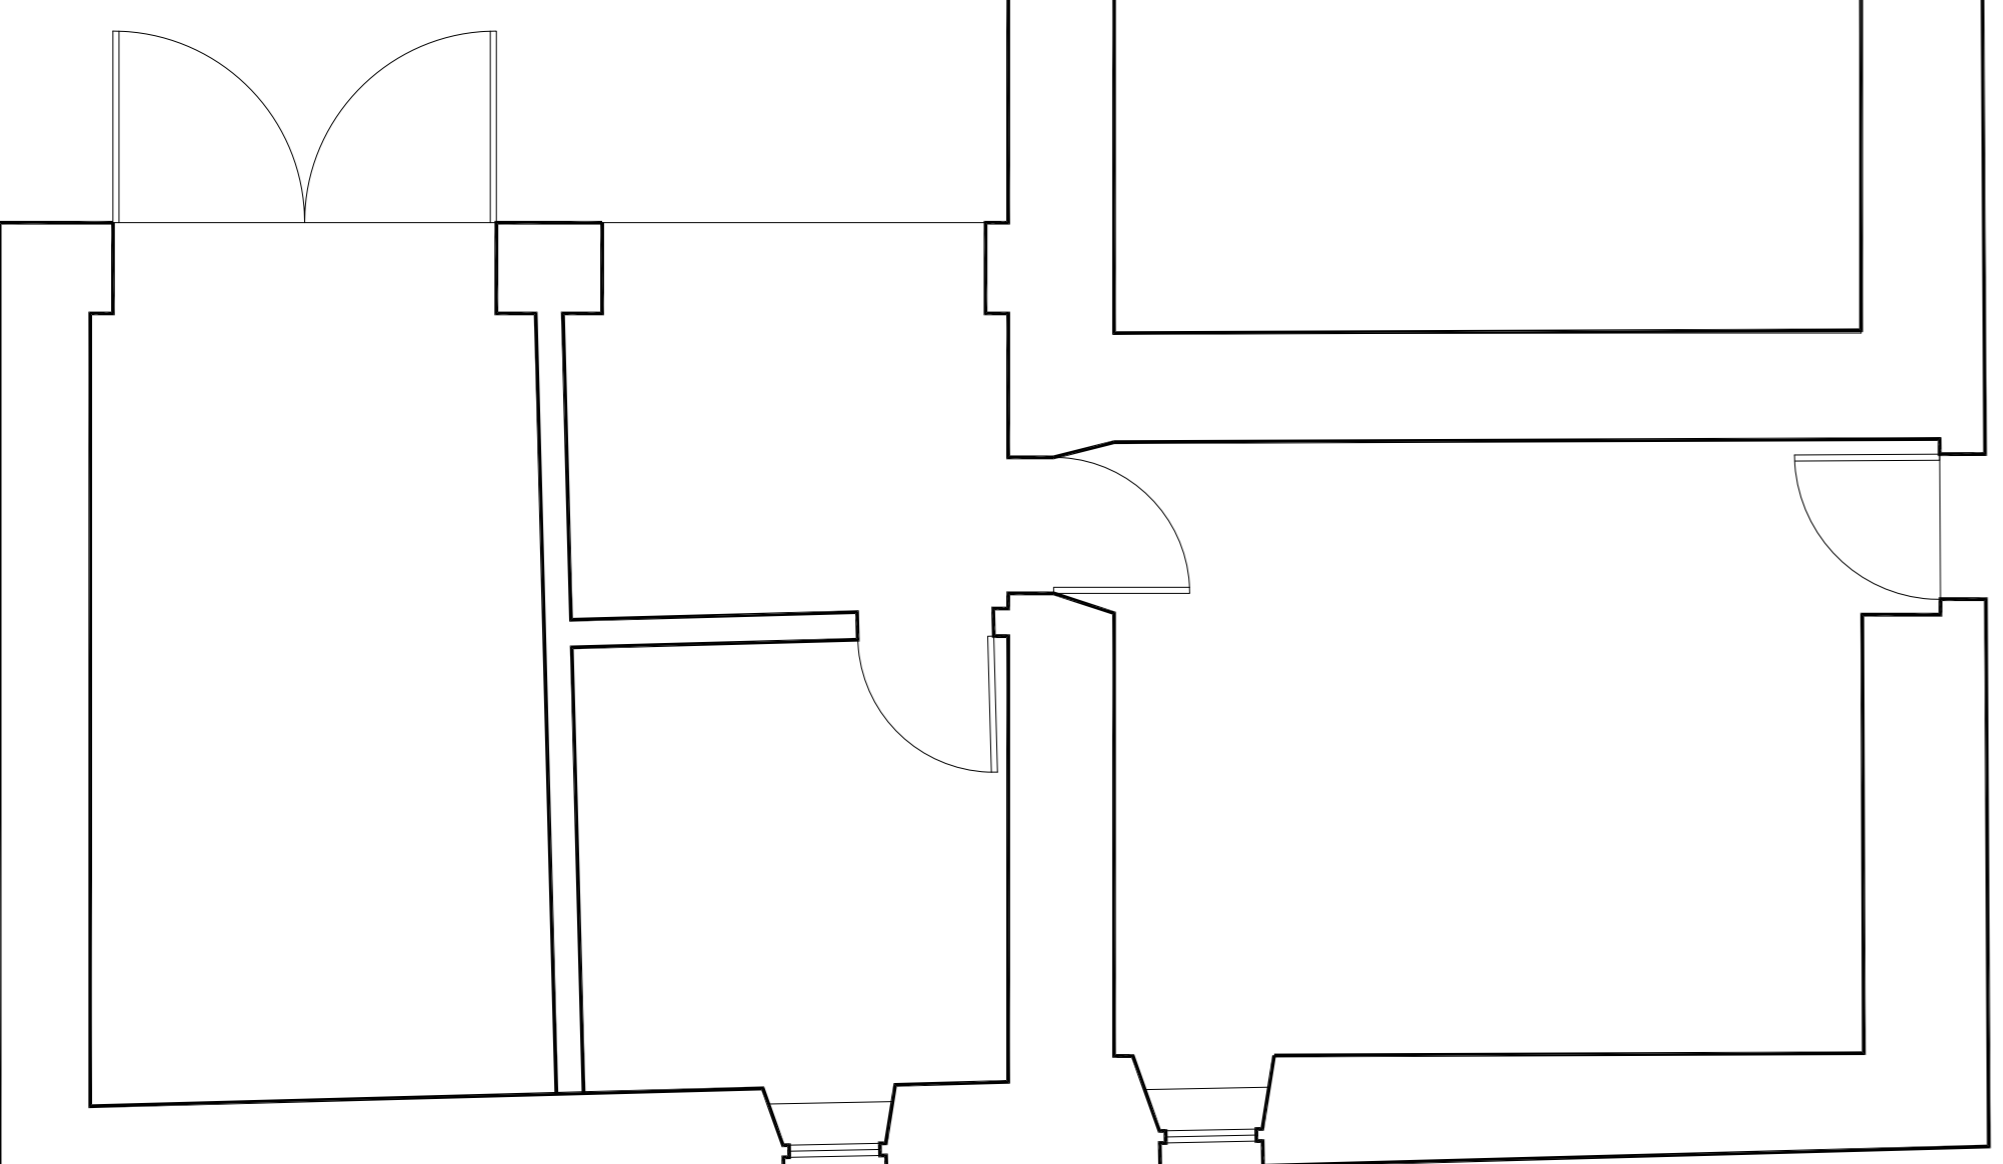

SCOTSTOUN FARMHOUSE